



System Code		Profile No.	Weight kg
-----		-----	1.232
Jxx cm	-----	Jyy cm	-----
	A		
	B		
	C		

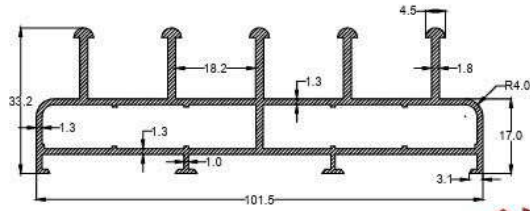


System Code	Profile no	Weight kg
-----	-----	1.376
Jxx cm	Jyy cm	-----
	A	-----
	B	-----
	C	-----

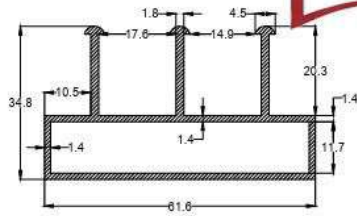

System Code	Profile no	Weight kg
-----	-----	0.888
Jxx cm	Jyy cm	-----
	A	-----
	B	-----
	C	-----


Evim Alüminyum
Profile Systems



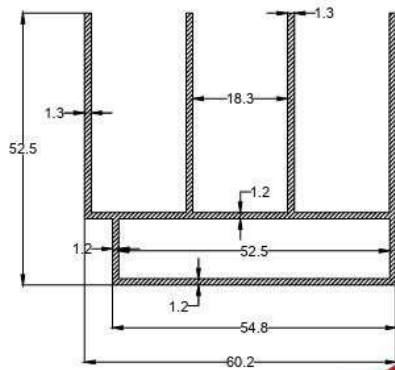


System Code	Profile No.	Weight kg
-----	-----	1.002
Jxx cm	Jyy cm	-----
	A	-----
	B	-----
	C	-----

Evim Alüminyum
Profile Systems

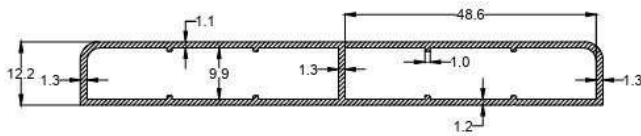


System Code	Profile No.	Weight kg
-----	-----	0.748
Jxx cm	Jyy cm	-----
	A	-----
	B	-----
	C	-----

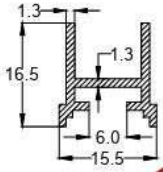


System Code		Profile No	Weight kg
-----		-----	0.180
Jxx cm	-----	Jyy cm	-----
	A		
	B		
	C		

Evim Alüminyum Profile Systems

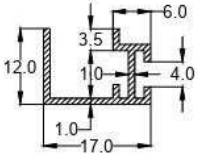


System Code		Profile No	Weight kg
-----		-----	0.134
Jxx cm	-----	Jyy cm	-----
	A		
	B		
	C		

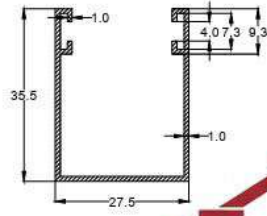



System Code	Profile No	Weight kg
---	---	0.309
Jxx cm	Jyy cm	---
A	---	---
B	---	---
C	---	---

Evim Alüminyum
Profile Systems


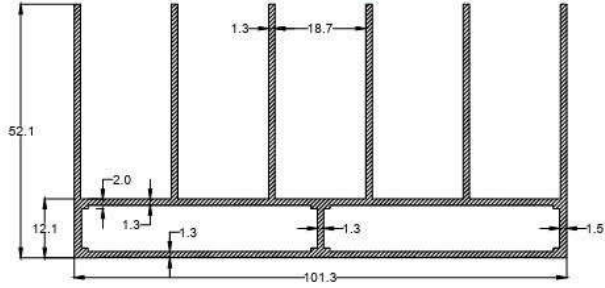


System Code	Profile No	Weight kg
---	---	1.648
Jxx cm	Jyy cm	---
A	---	---
B	---	---
C	---	---

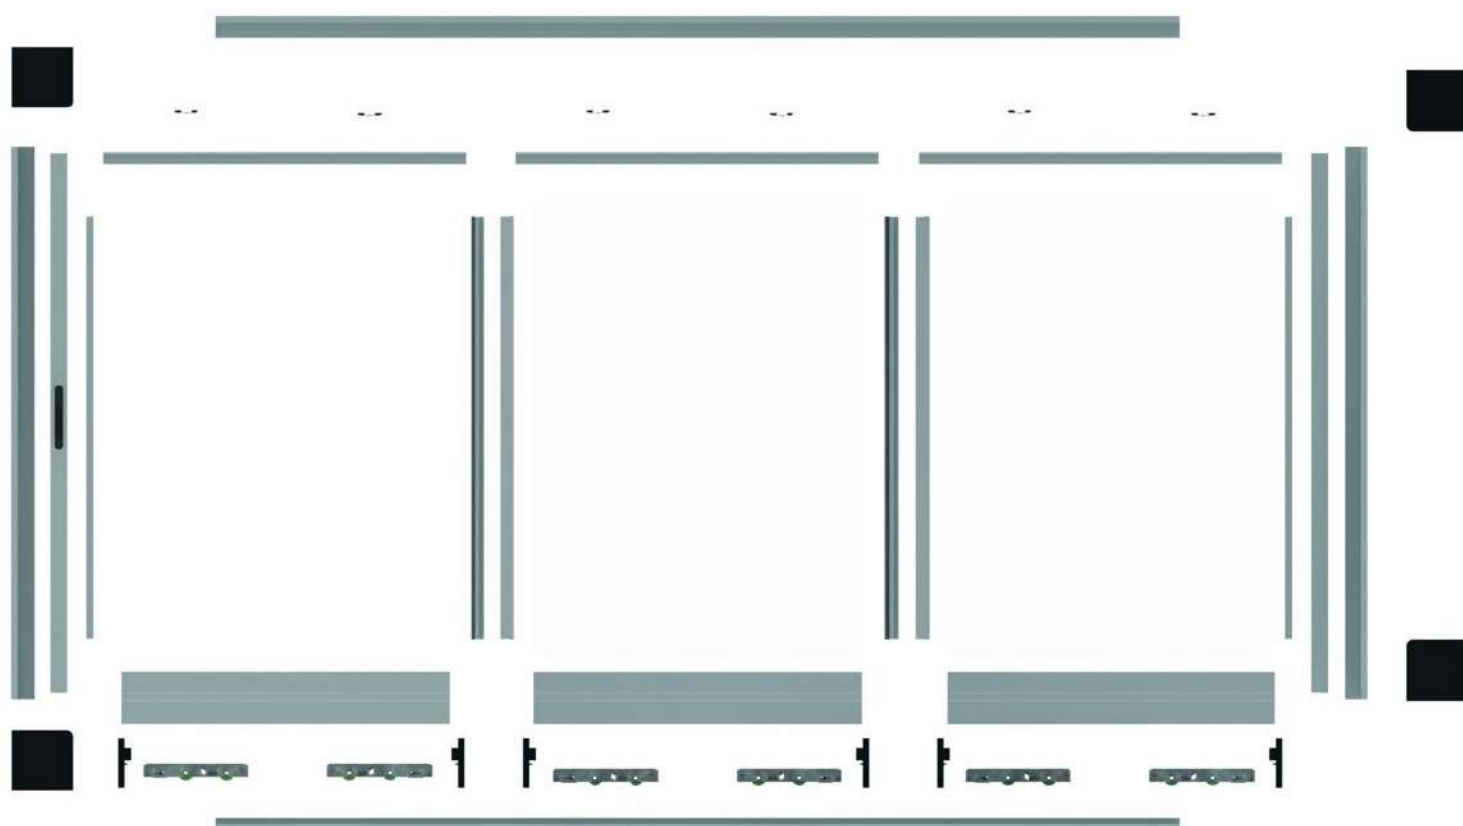


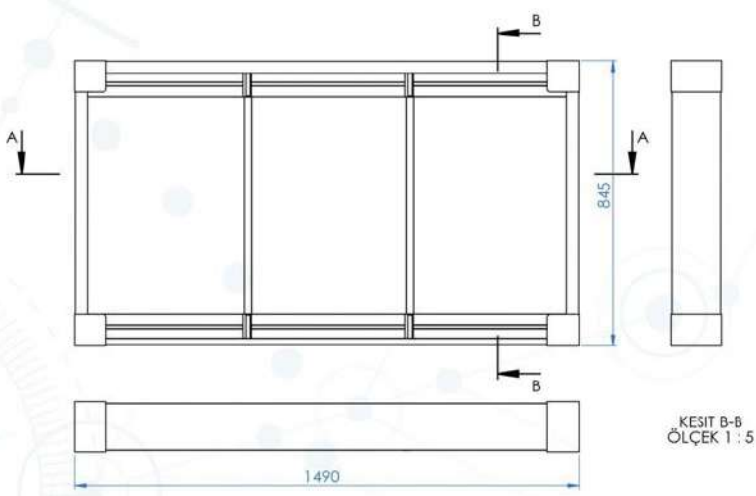


KESİT B-B
ÖLÇEK 1 : 5

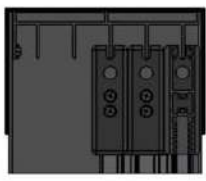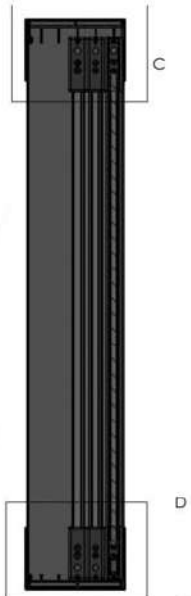


DETAY C
ÖLÇEK 2 : 5

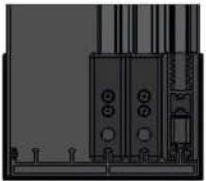

DETAY D
ÖLÇEK 2 : 5

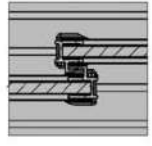

DETAY E
ÖLÇEK 2 : 5

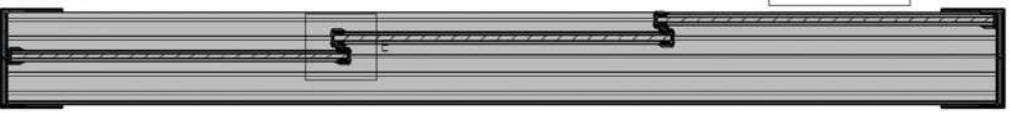

KESİT A-A
ÖLÇEK 1 : 5





Teknik Detaylar

Maksimum Sistem Yüksekliği <i>Maximum System Height</i>	3500 mm <i>3500 mm</i>
Maksimum Kanat Genişlik <i>Maximum Panel Width</i>	1100 mm <i>1100 mm</i>
Cam Kalınlığı <i>Glass Thickness</i>	8 mm ve 10 mm <i>8 mm and 10 mm</i>
Cam Türü <i>Glass Type</i>	Temperli <i>Tempered</i>
Profil Renkleri (stokta) <i>Profile Colours (in stock)</i>	Eloksal, Boyalı, Pres <i>Anodized, Painted, Press</i>
Alüminium Eşikli Üst Kasa <i>Aluminium Top Rail</i>	10,8 kg / 6,5m
Alüminium Eşikli Kanallı Alt Kasa <i>Aluminium Bottom Rail with Rail Channel</i>	12,5 kg / 6,5m
Alüminium Eşikli Üst Kasa <i>Aluminium Top Vane</i>	1,0 kg / 6,5m
Alüminium Eşikli Alt Kasa <i>Aluminium Bottom Vane</i>	8,8 kg / 6,5m
Alüminium Eşikli Yan Kasa <i>Aluminium Side Pillar</i>	6,8 kg/6m
Alüminium Ana Fitol <i>Aluminium Center Weatherpile</i>	1,7 kg / 6m





